


10.3b

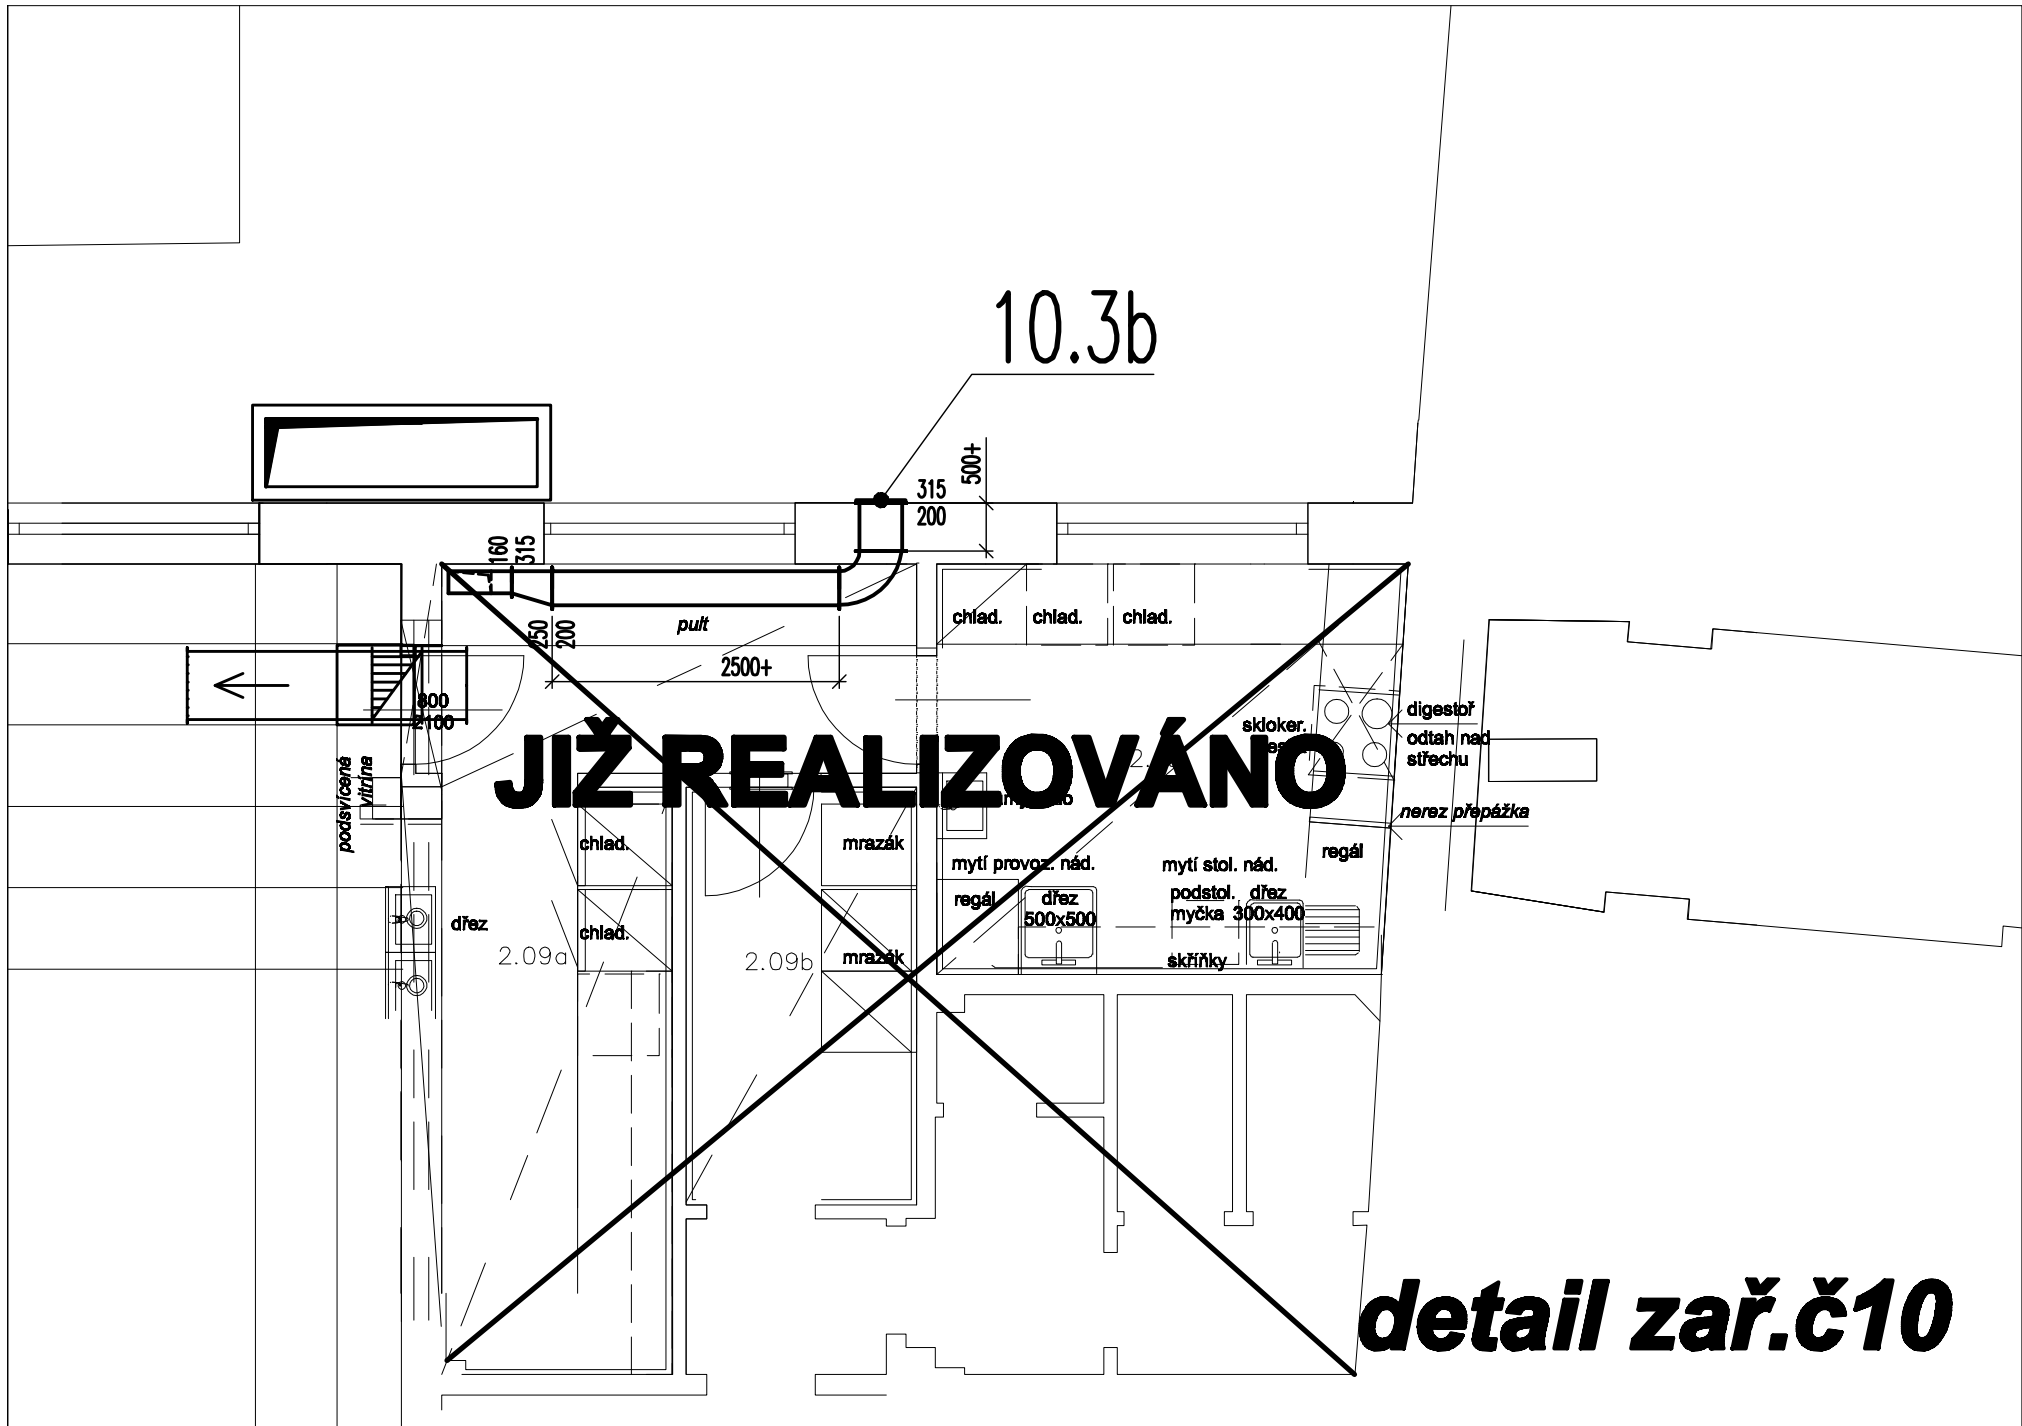

detail zař.č10